



University of
Kentucky


BLDG #:
0101

GRAY DESIGN BUILDING


DRAWN BY:
BAL
DATE:
12/5/23

REVISED BY:
JES
DATE:
2/5/26

SHEET
1 OF 4

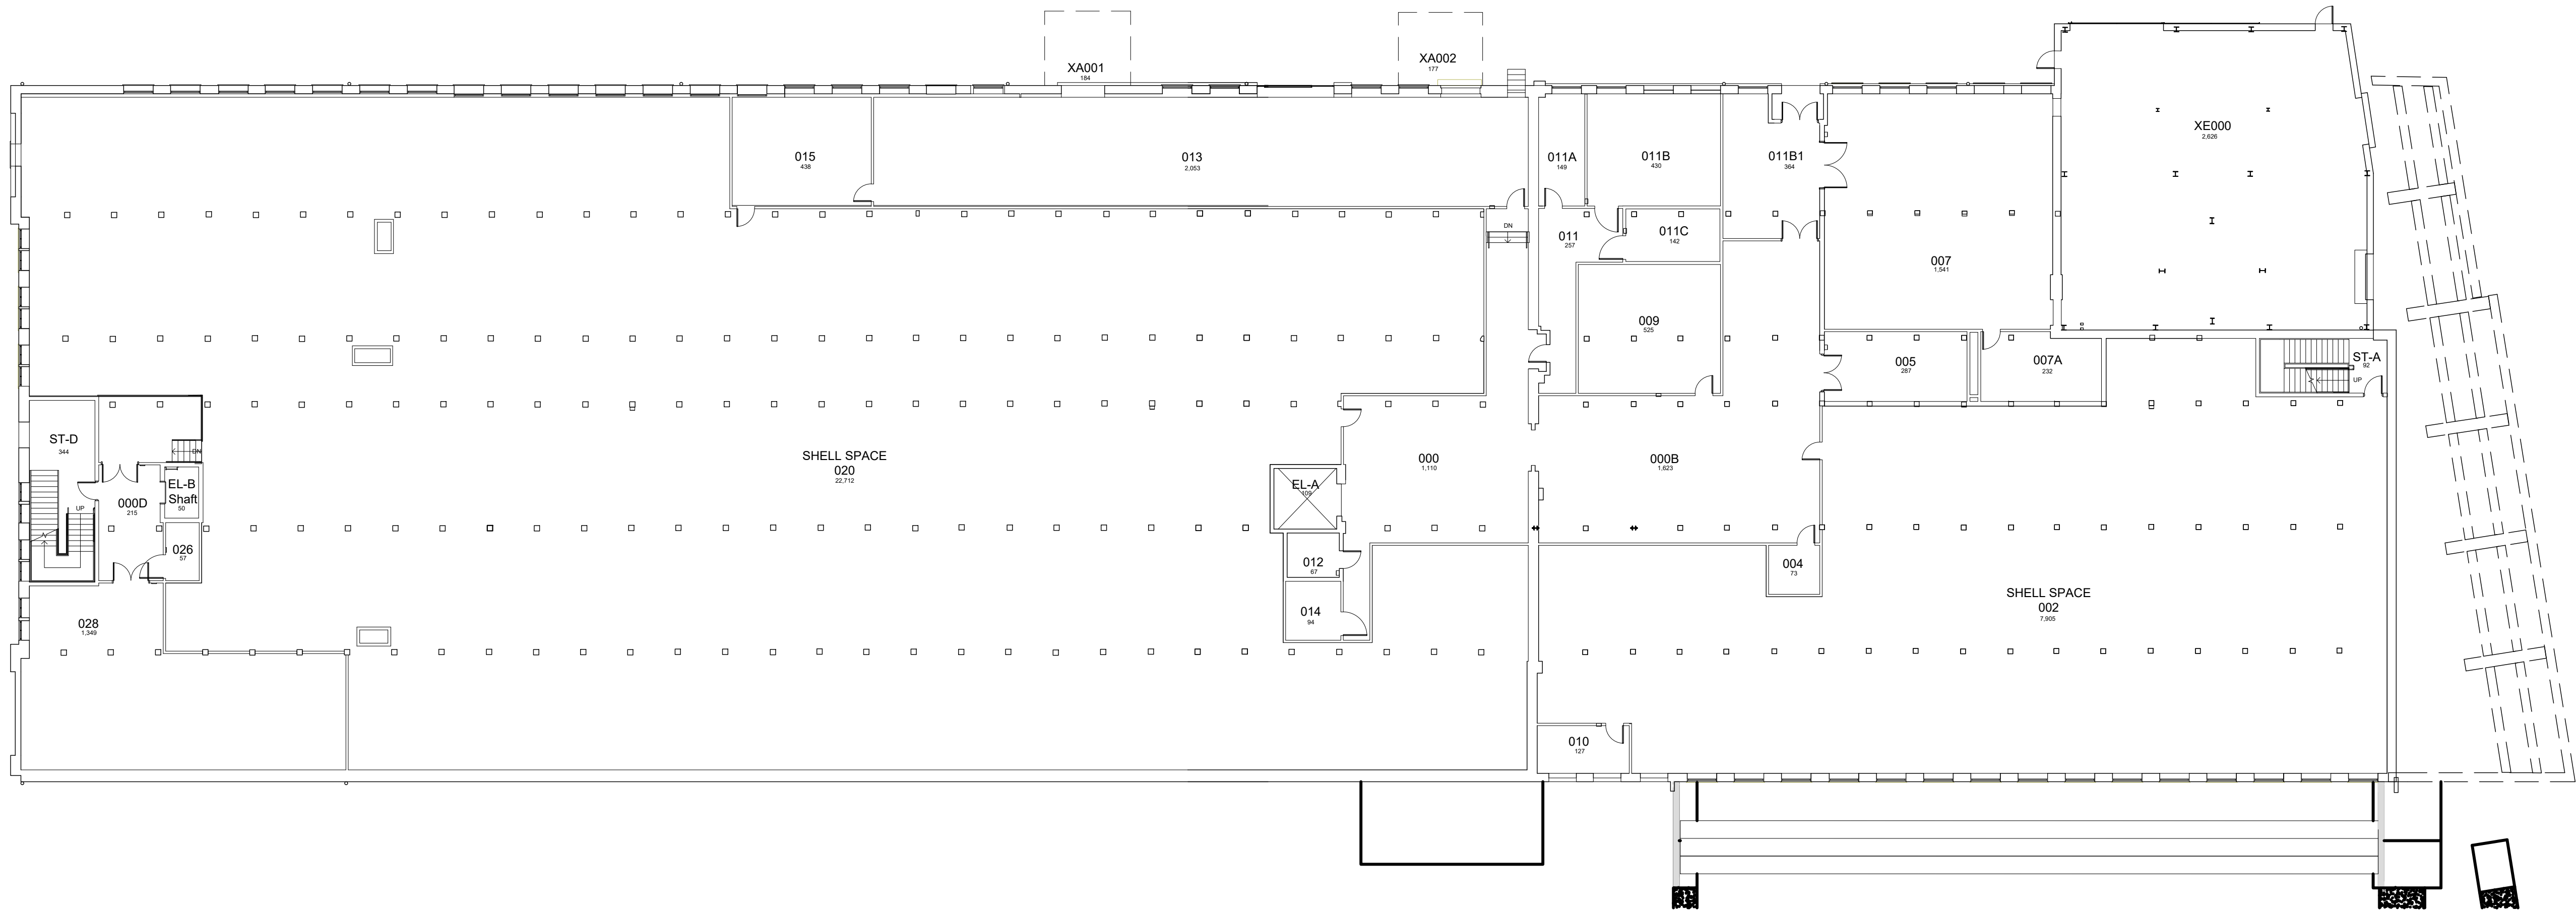

LOWER LEVEL PLAN
GRAY DESIGN BUILDING
45,602 Gross Square Ft.

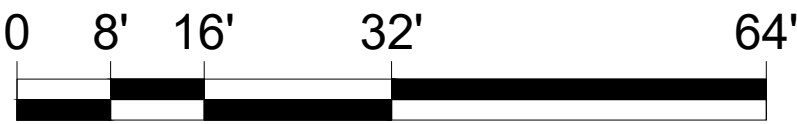



University of
Kentucky


BLDG #:
0101

GRAY DESIGN BUILDING


DRAWN BY:
BAL
DATE:
12/5/23

REVISED BY:
JES
DATE:
2/5/26

SHEET
2 OF 4

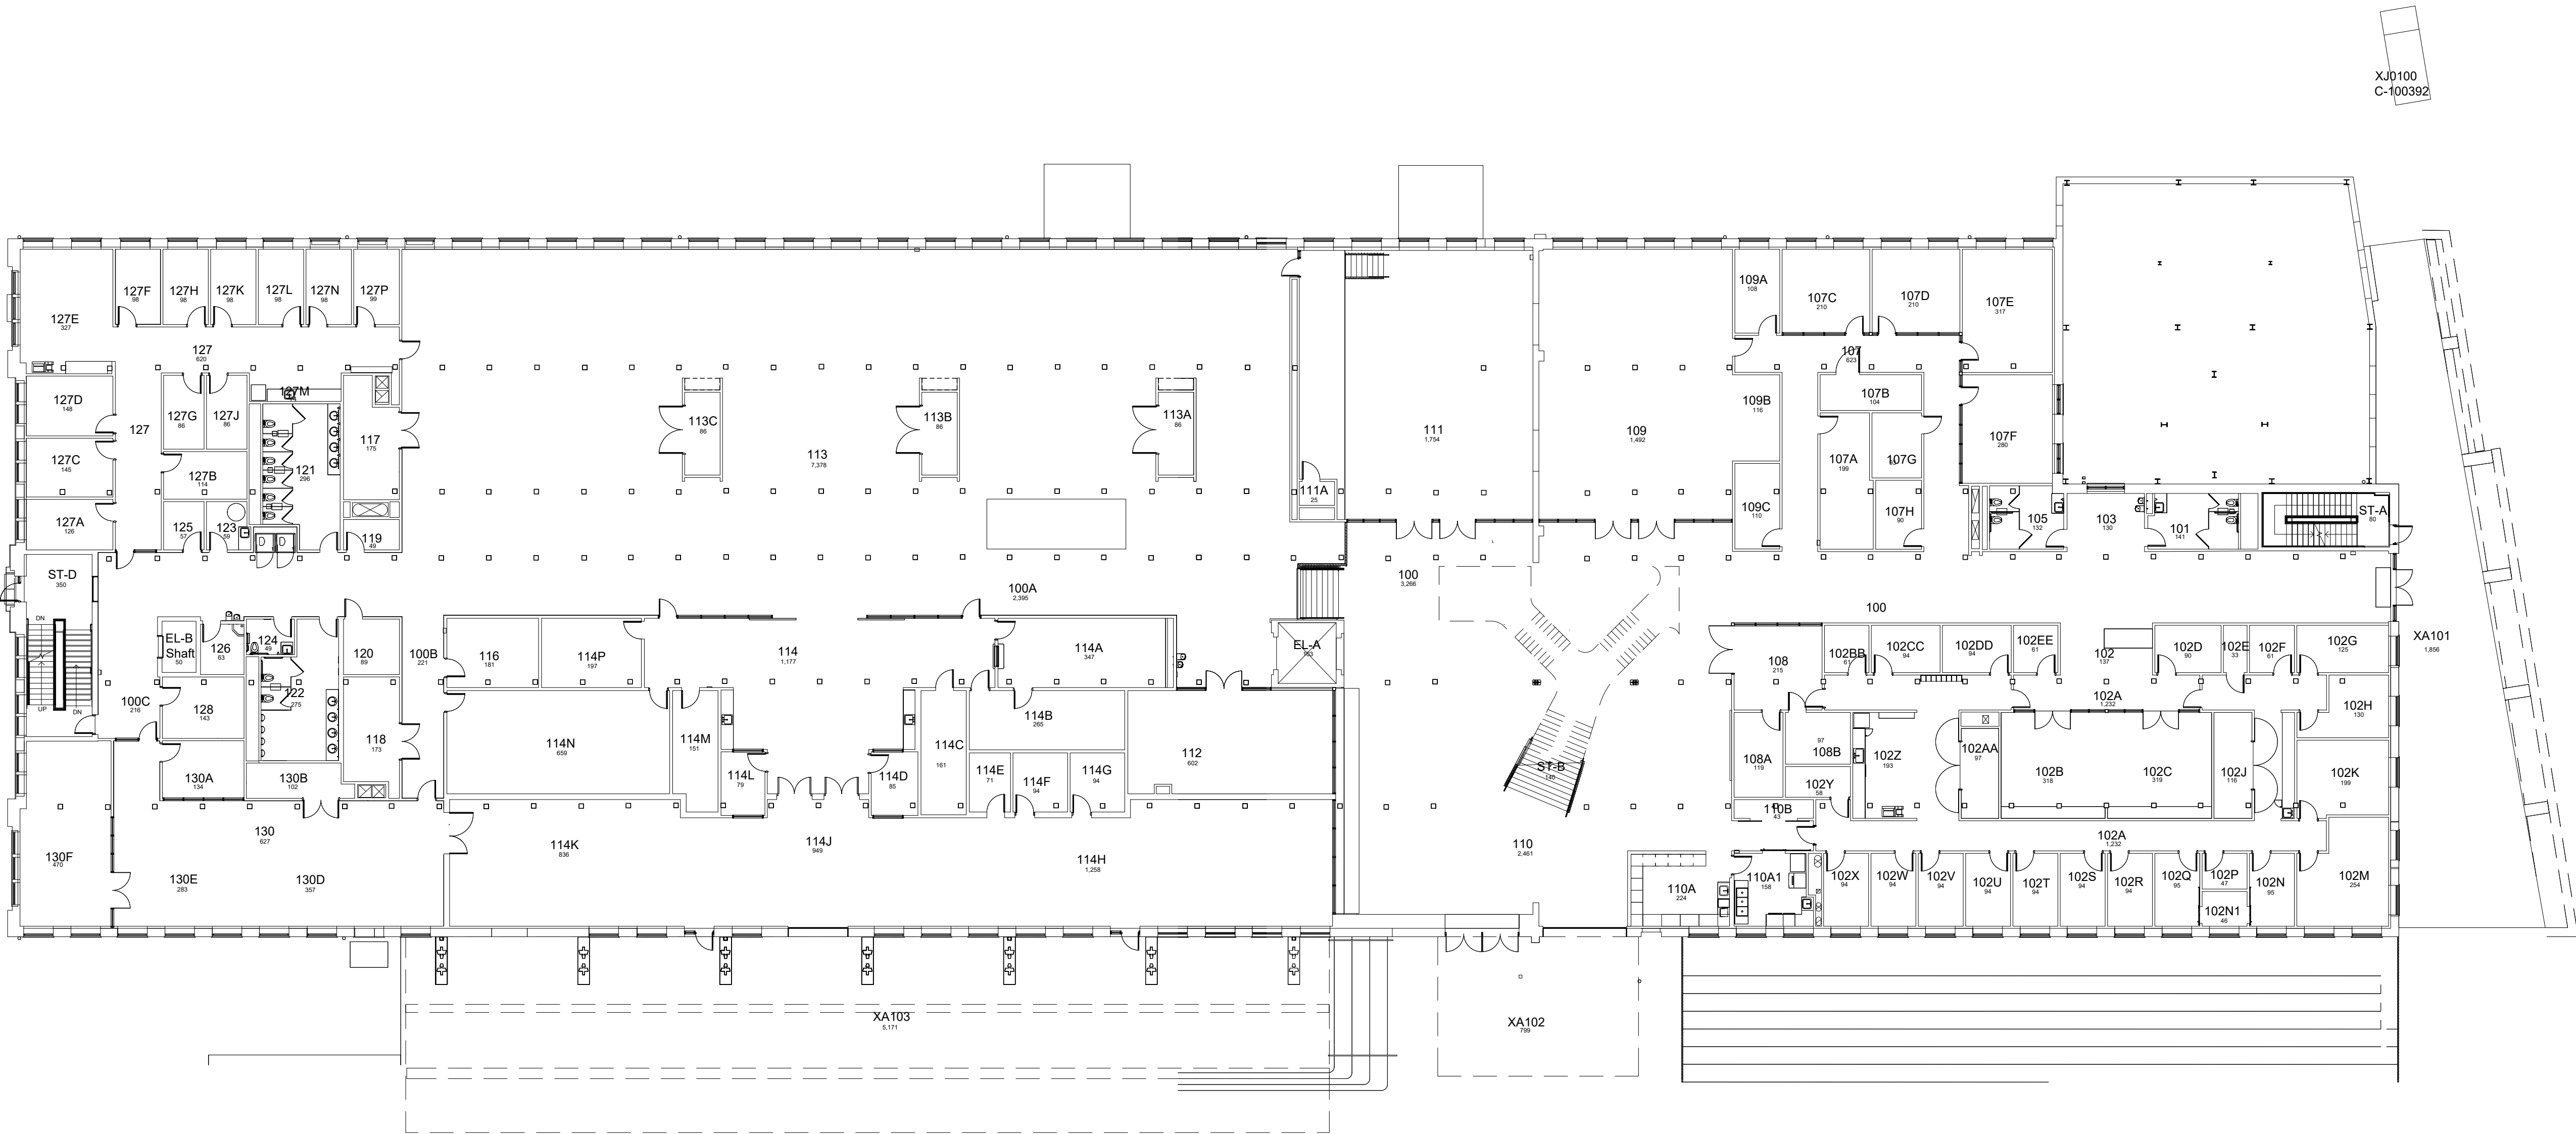

FIRST FLOOR PLAN
GRAY DESIGN BUILDING
53,110 Gross Square Ft.

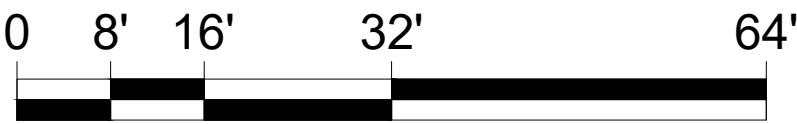



University of
Kentucky


BLDG #:
0101

GRAY DESIGN BUILDING


DRAWN BY:
BAL
DATE:
12/5/23

REVISED BY:
JES
DATE:
3/5/26

SHEET
3 OF 4

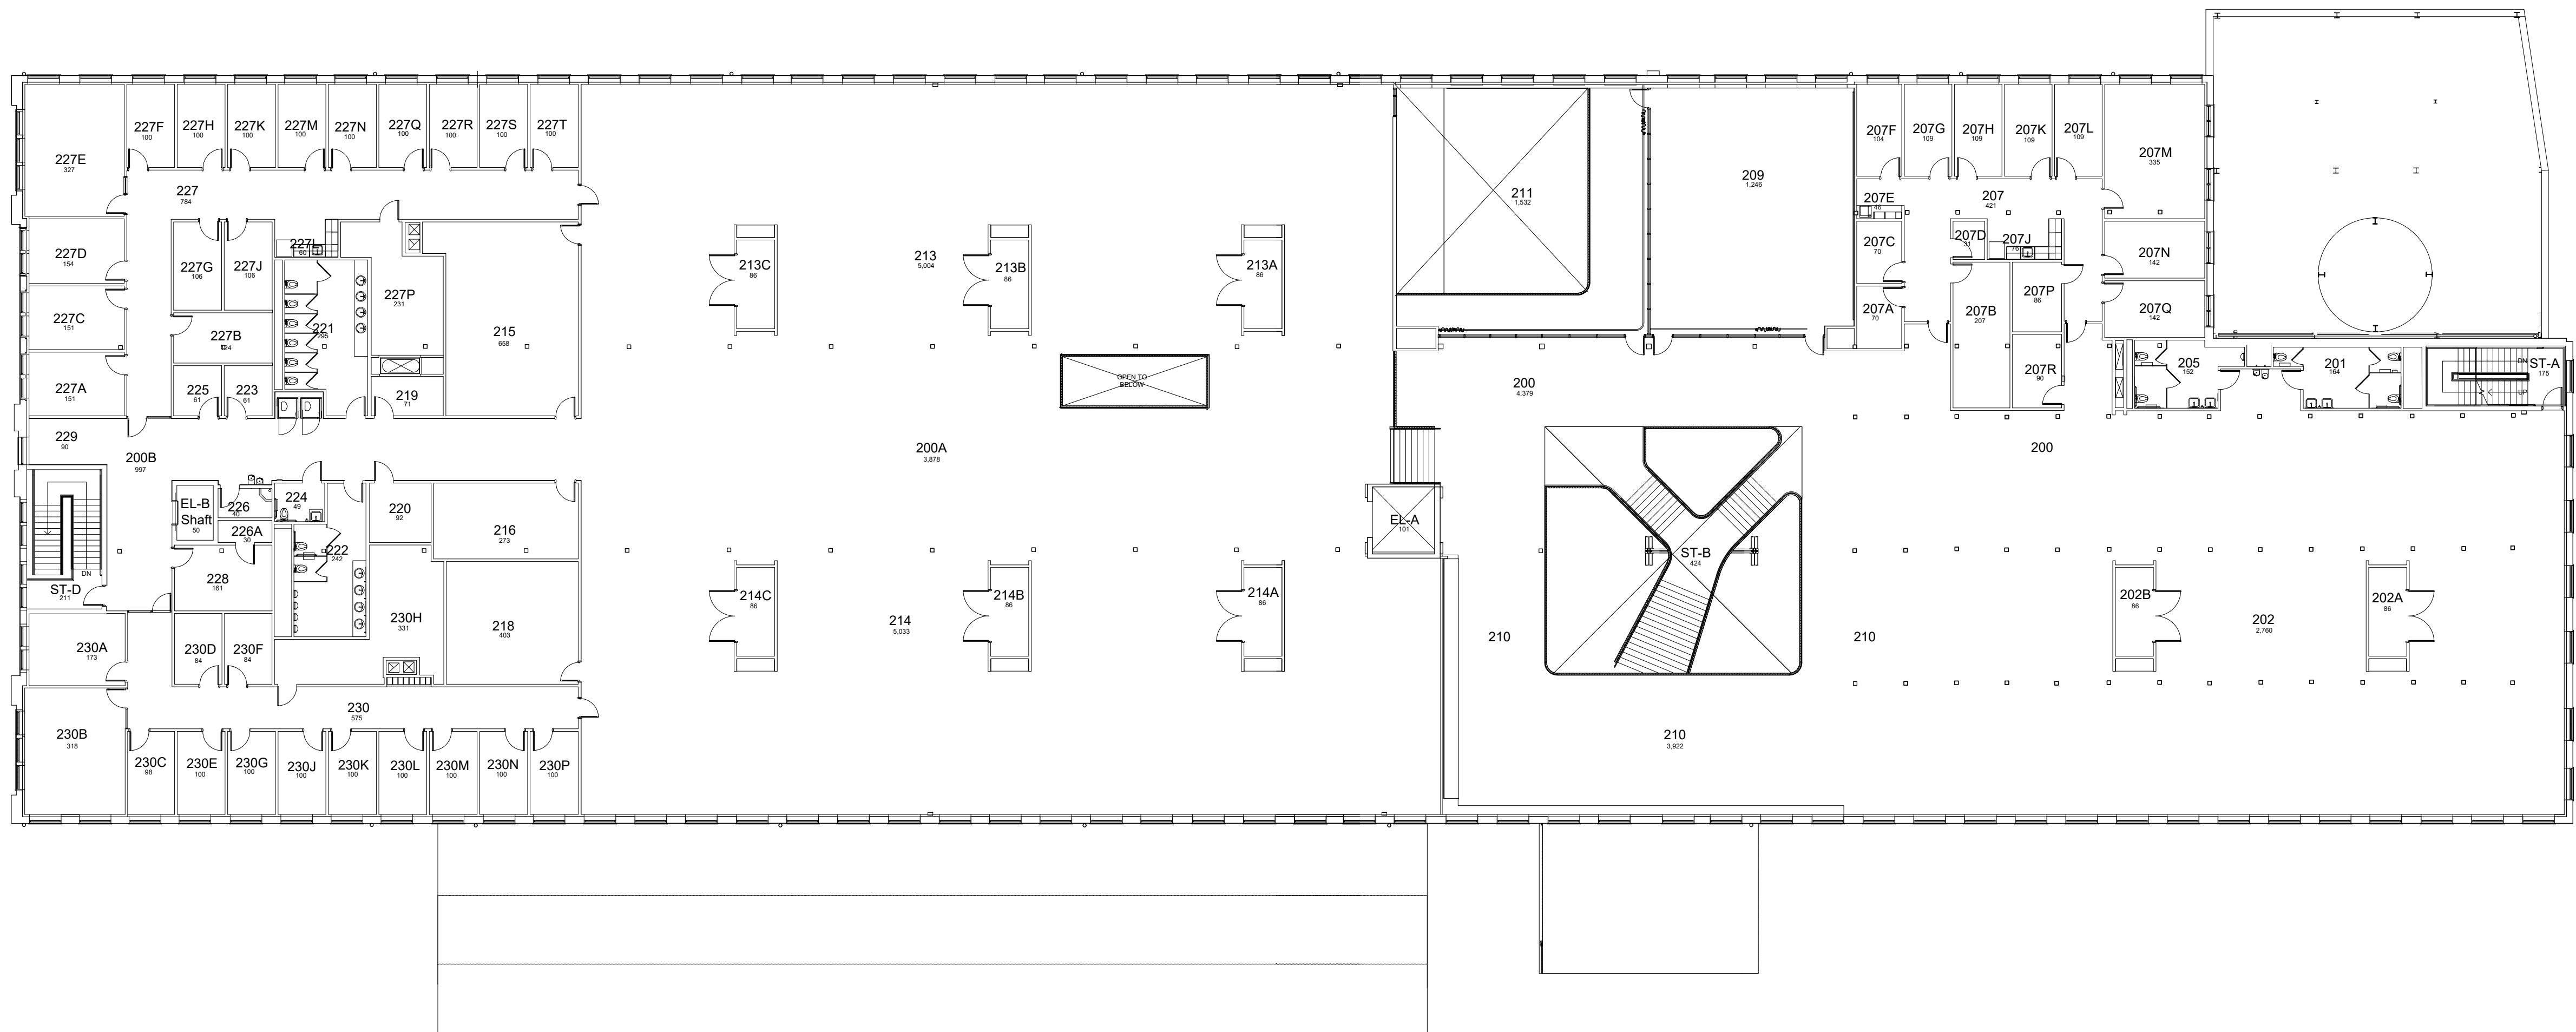


SECOND FLOOR PLAN
GRAY DESIGN BUILDING
45,052 Gross Square Ft.

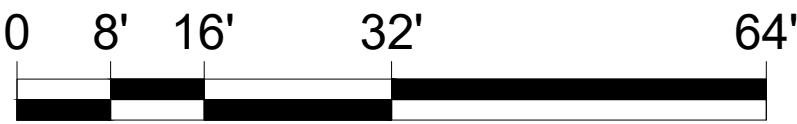

Floor plan is from best available information. Leased building space room numbering varies from UK Standards. Drawing will be updated as more information becomes available.

- LEGEND
- FLOW ARROW
 - SECTION NUMBER
 - ROOF HATCH
 - VENT
 - DOWNSPOUT
 - OUTDOOR AIR UNIT

ROOF DATA - *in development*

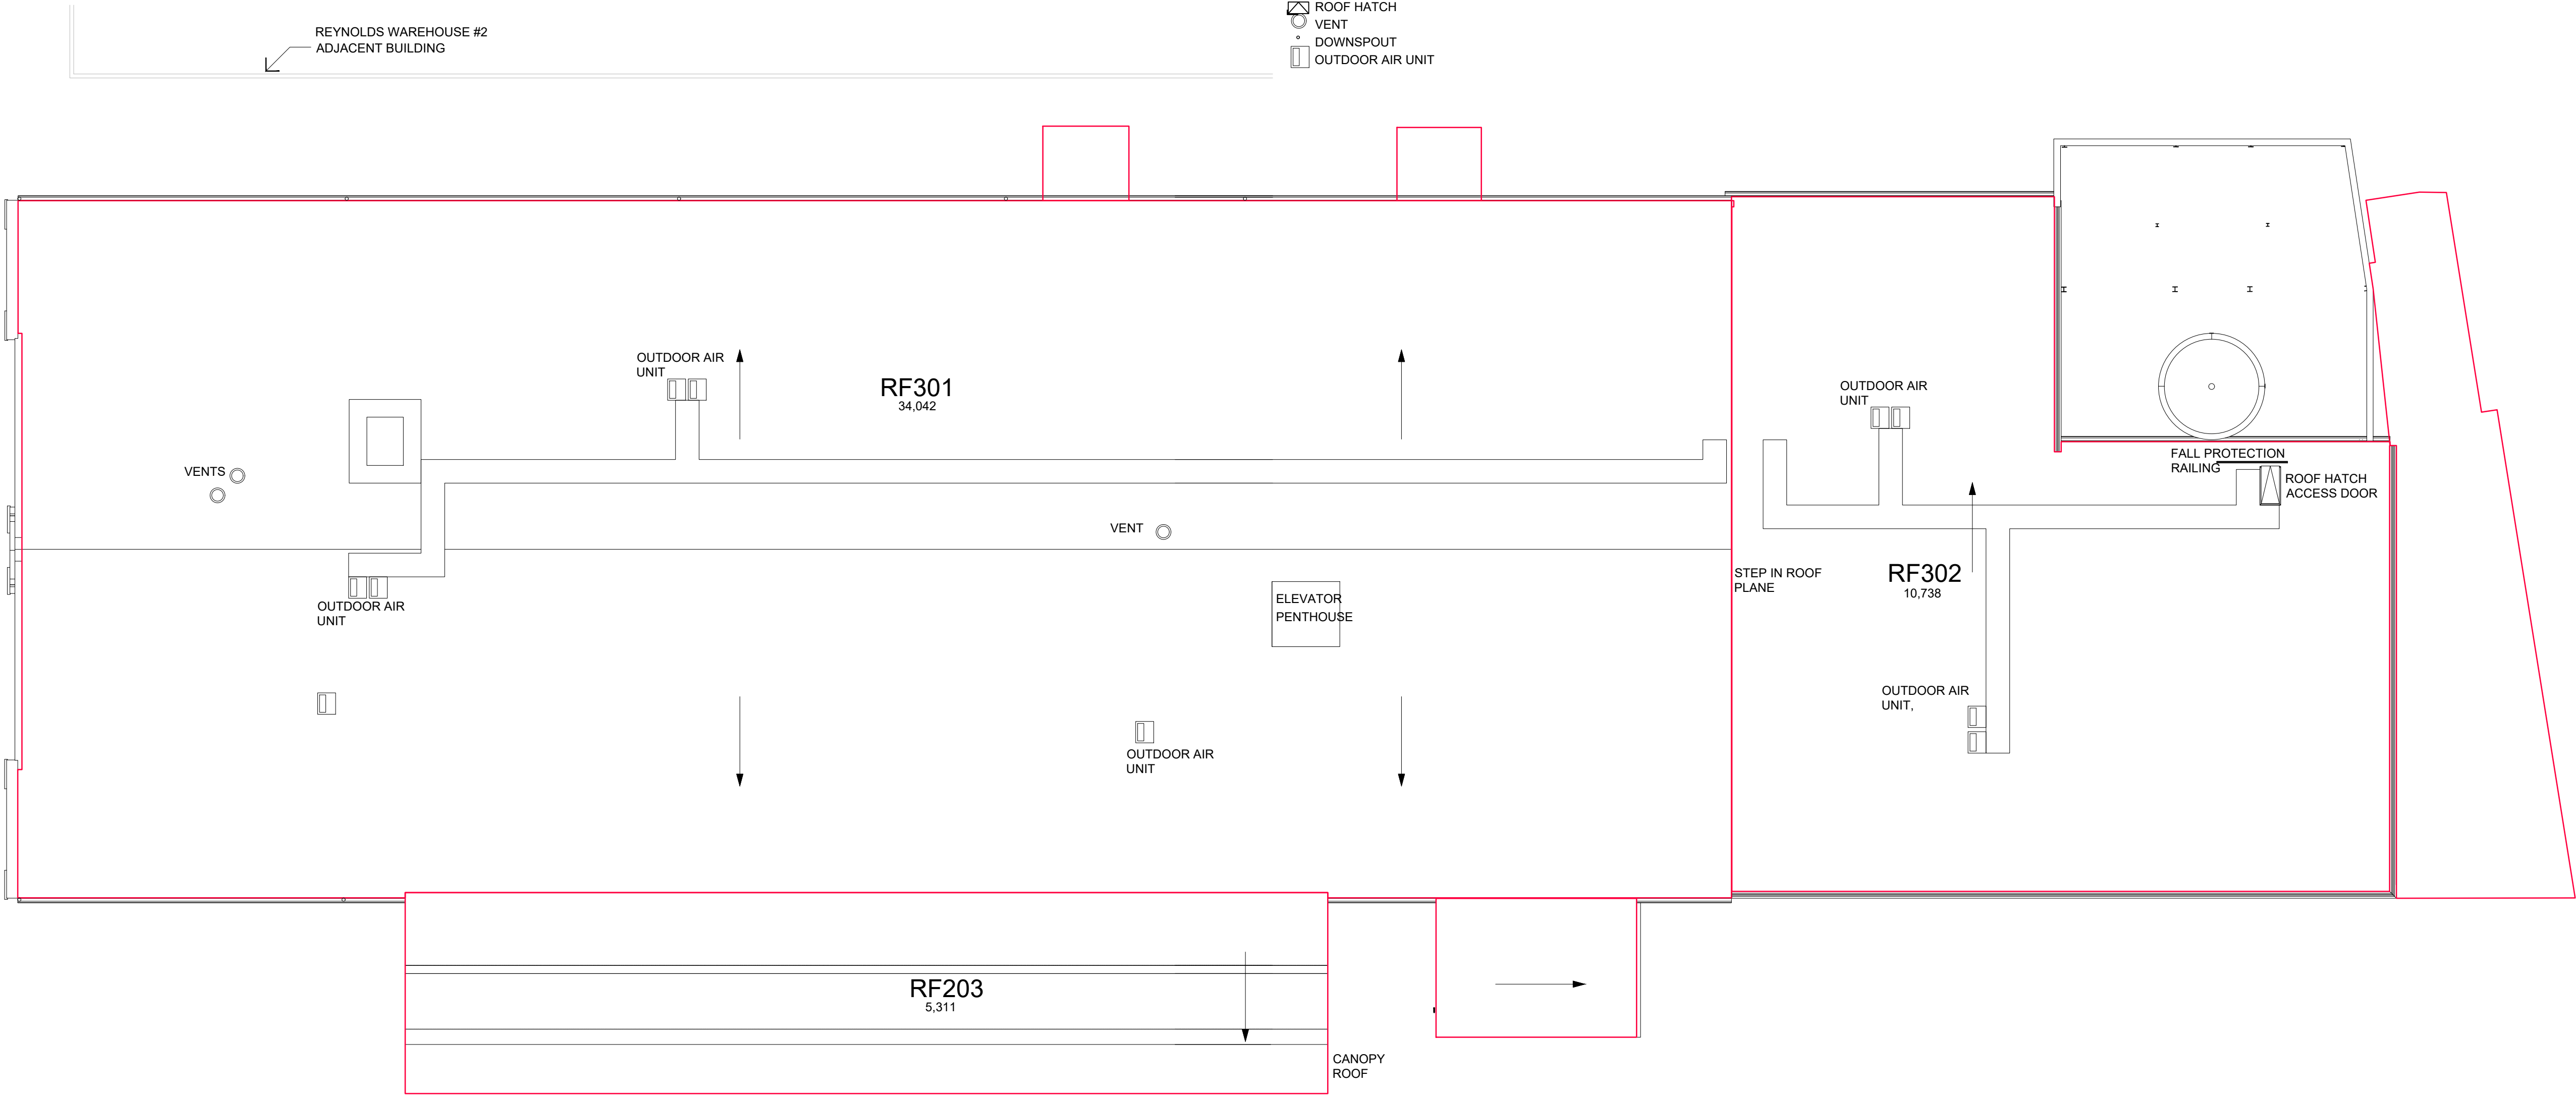

ROOF PLAN
GRAY DESIGN BUILDING